


General Notes:

-

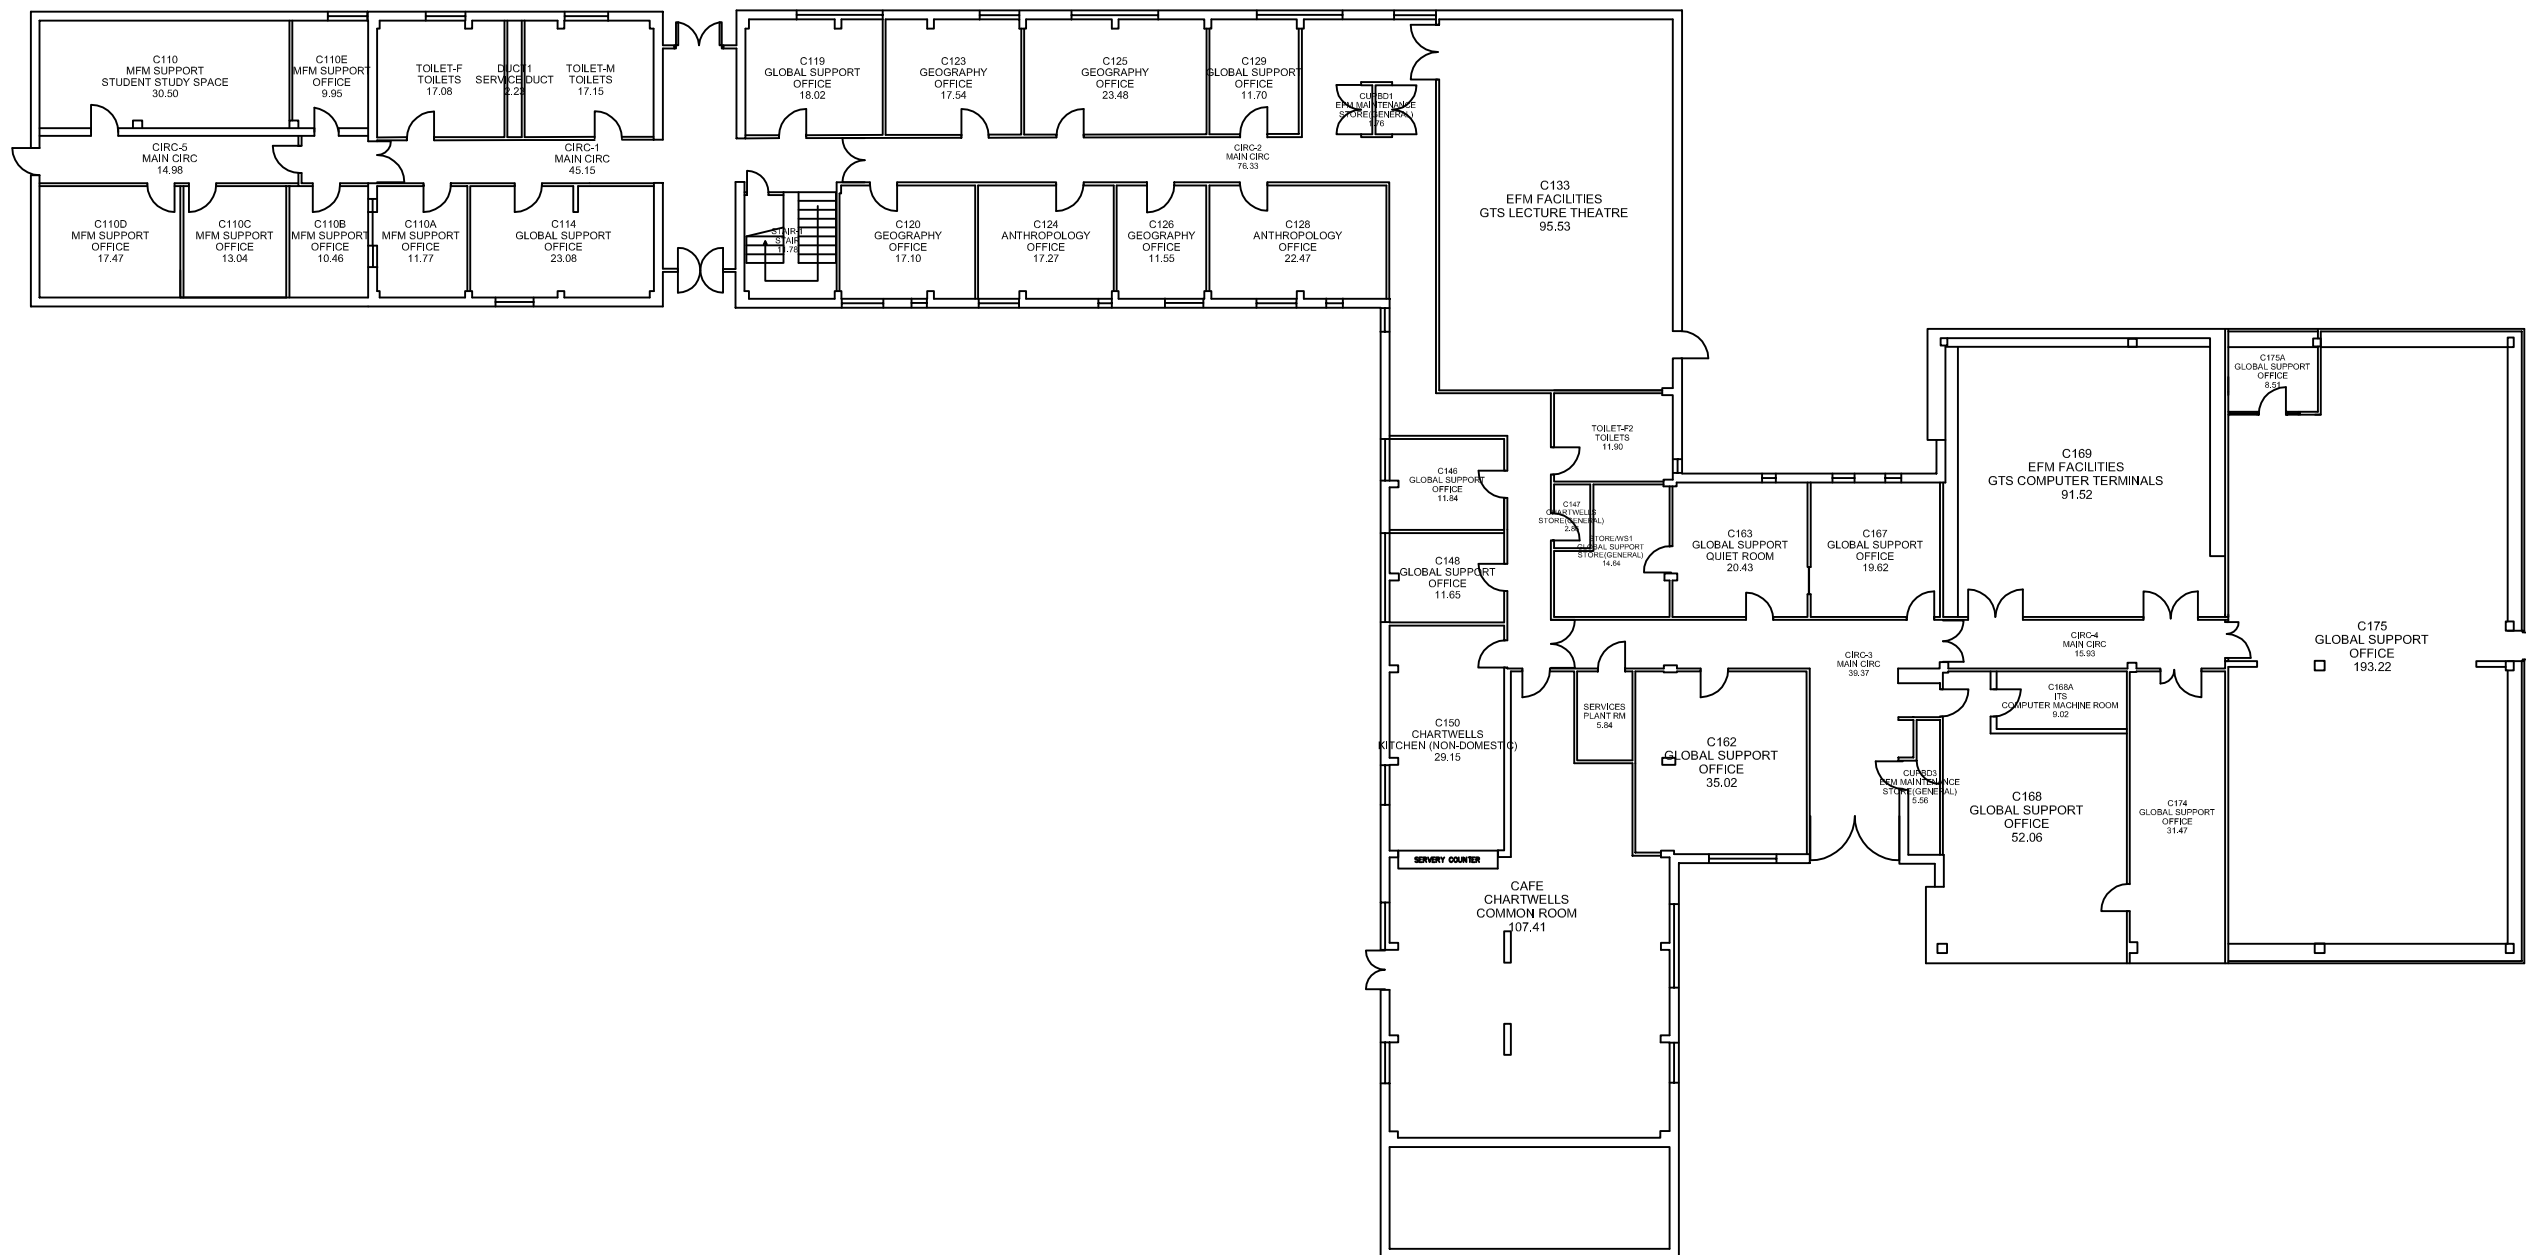

| | | | |
|--------------------|----------------|----------------------------|---------------|
| Status: | | EXISTING FLOOR PLAN | |
| Description: | | <i>n/a</i> | |
| Building: | | Arts Building C | |
| Title: | | SPACE INFORMATION | |
| Floor Level: | 1 | Site Level: | B |
| Drawing No. (ref): | ARTSC-1 | Revision: | <i>n/a</i> |
| Scale: | NTS | Sheet: | 1/1 |
| Drawn by: | ACV | Date: | Oct.13 |