


General Notes:

-

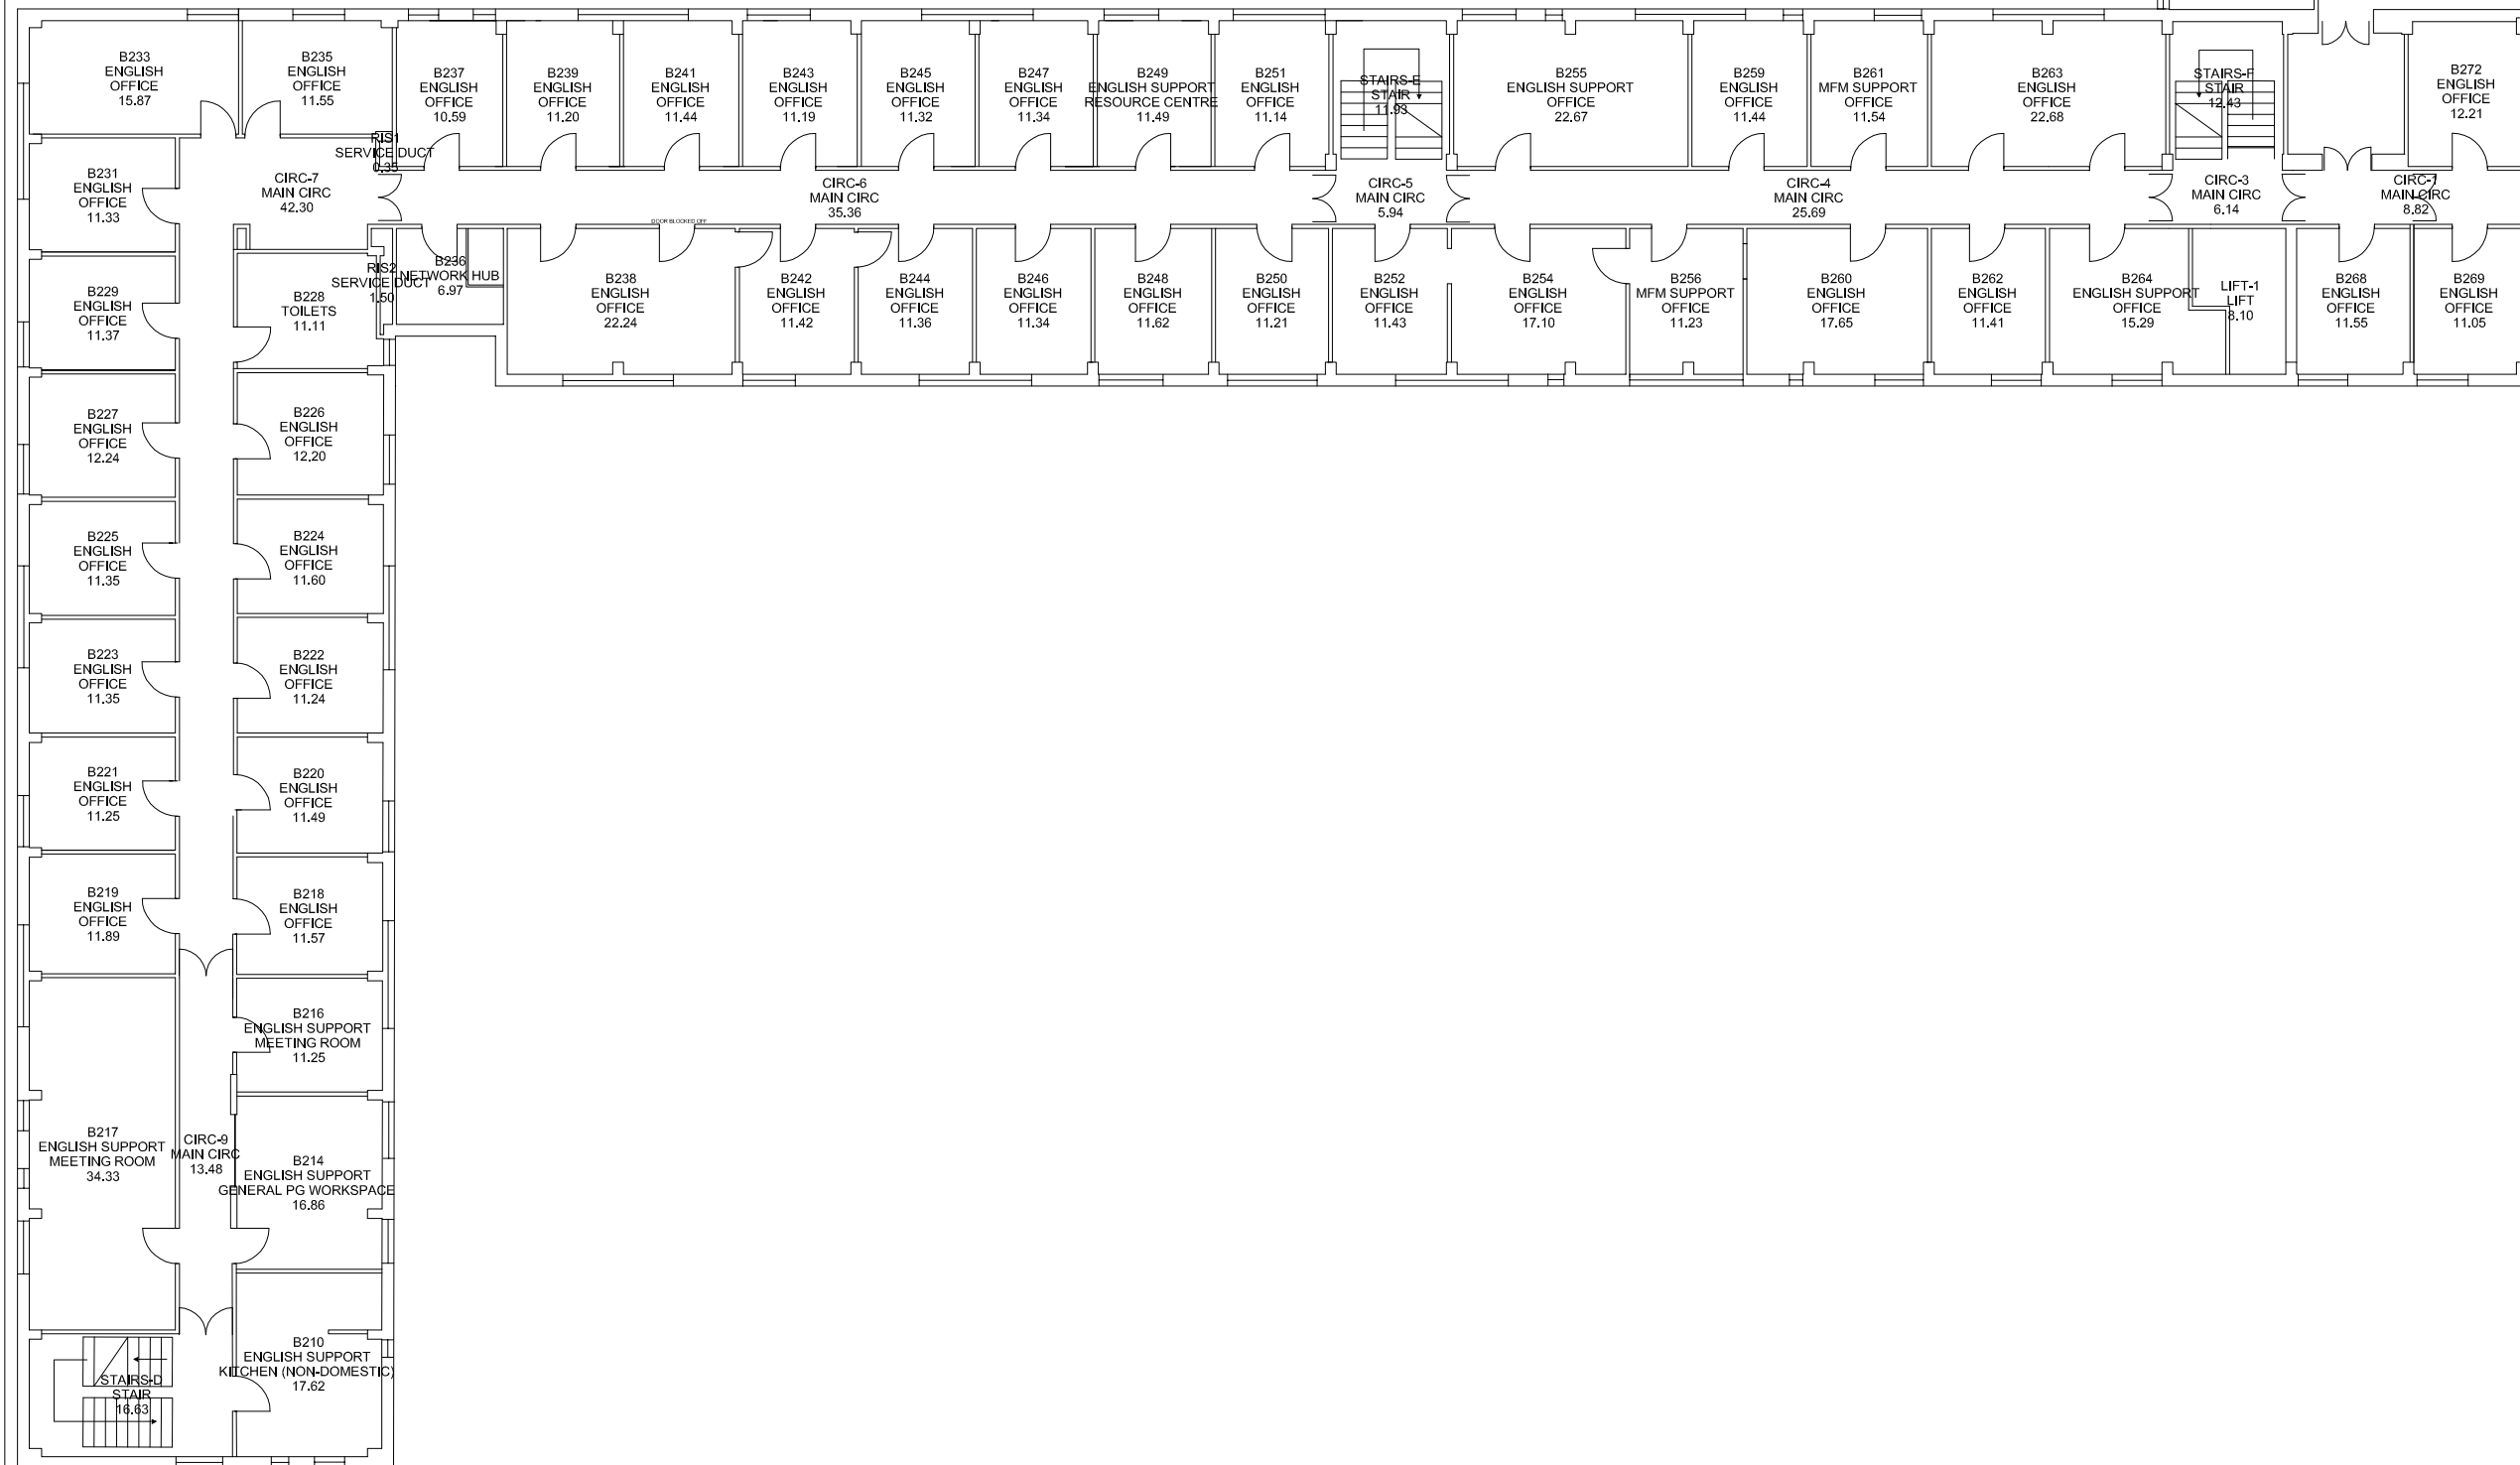

Status:		<b>EXISTING FLOOR PLAN</b>	
Description:		<i>n/a</i>	
Building:		<b>Arts Building B</b>	
Title:		<b>SPACE INFORMATION</b>	
Floor Level:	<b>2</b>	Site Level:	<b>C</b>
Drawing No. (ref):	<b>ARTSB-2</b>	Revision:	<i>n/a</i>
Scale:	<b>NTS</b>	Sheet:	<b>1/1</b>
Drawn by:	<b>A.Verden</b>	Date:	<b>Oct.13</b>