


General Notes:

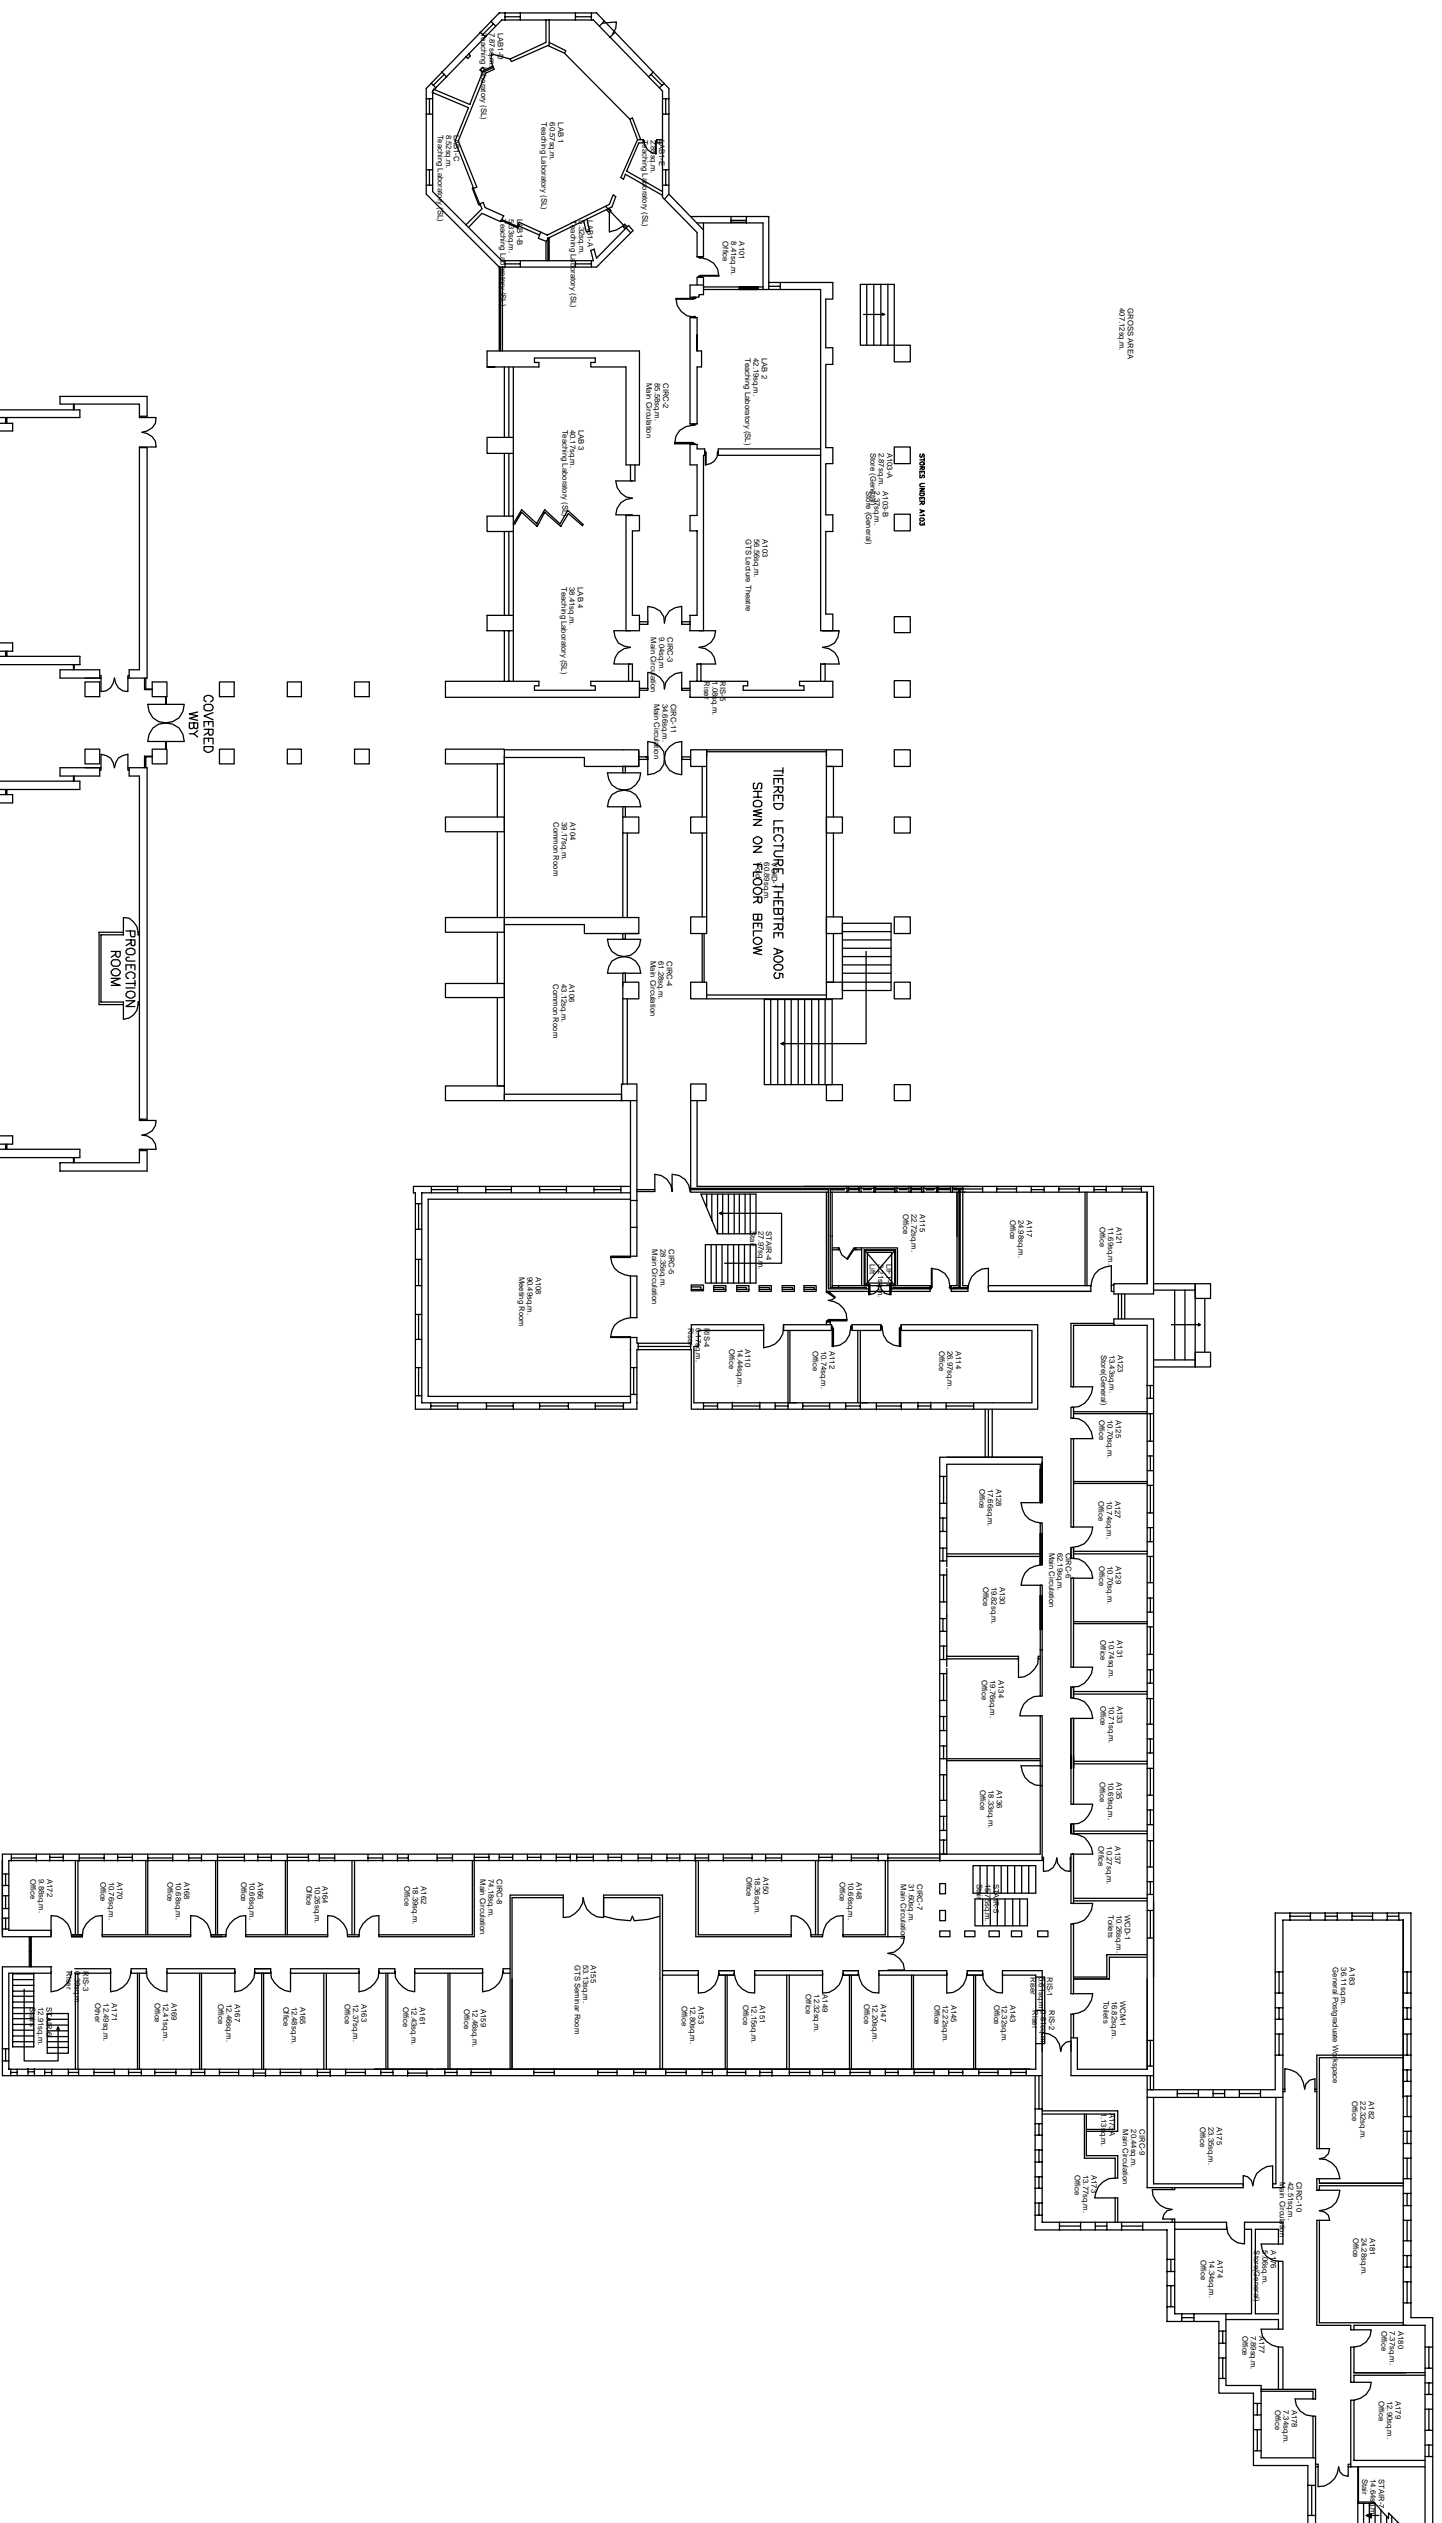

Status:	EXISTING FLOOR PLAN	
Description:	<i>n/a</i>	
Building:	Arts Building A	
Title:	GENERAL LAYOUT	
Floor Level:	1	Site Level: B
Drawing No. (ref):	ARTSA-1	Revision: n/a
Scale:	NTS	Sheet: 1/1
Drawn by:	A. Verden	Date: SEP 2017