


GROSS AREA
1398.00sq.m.

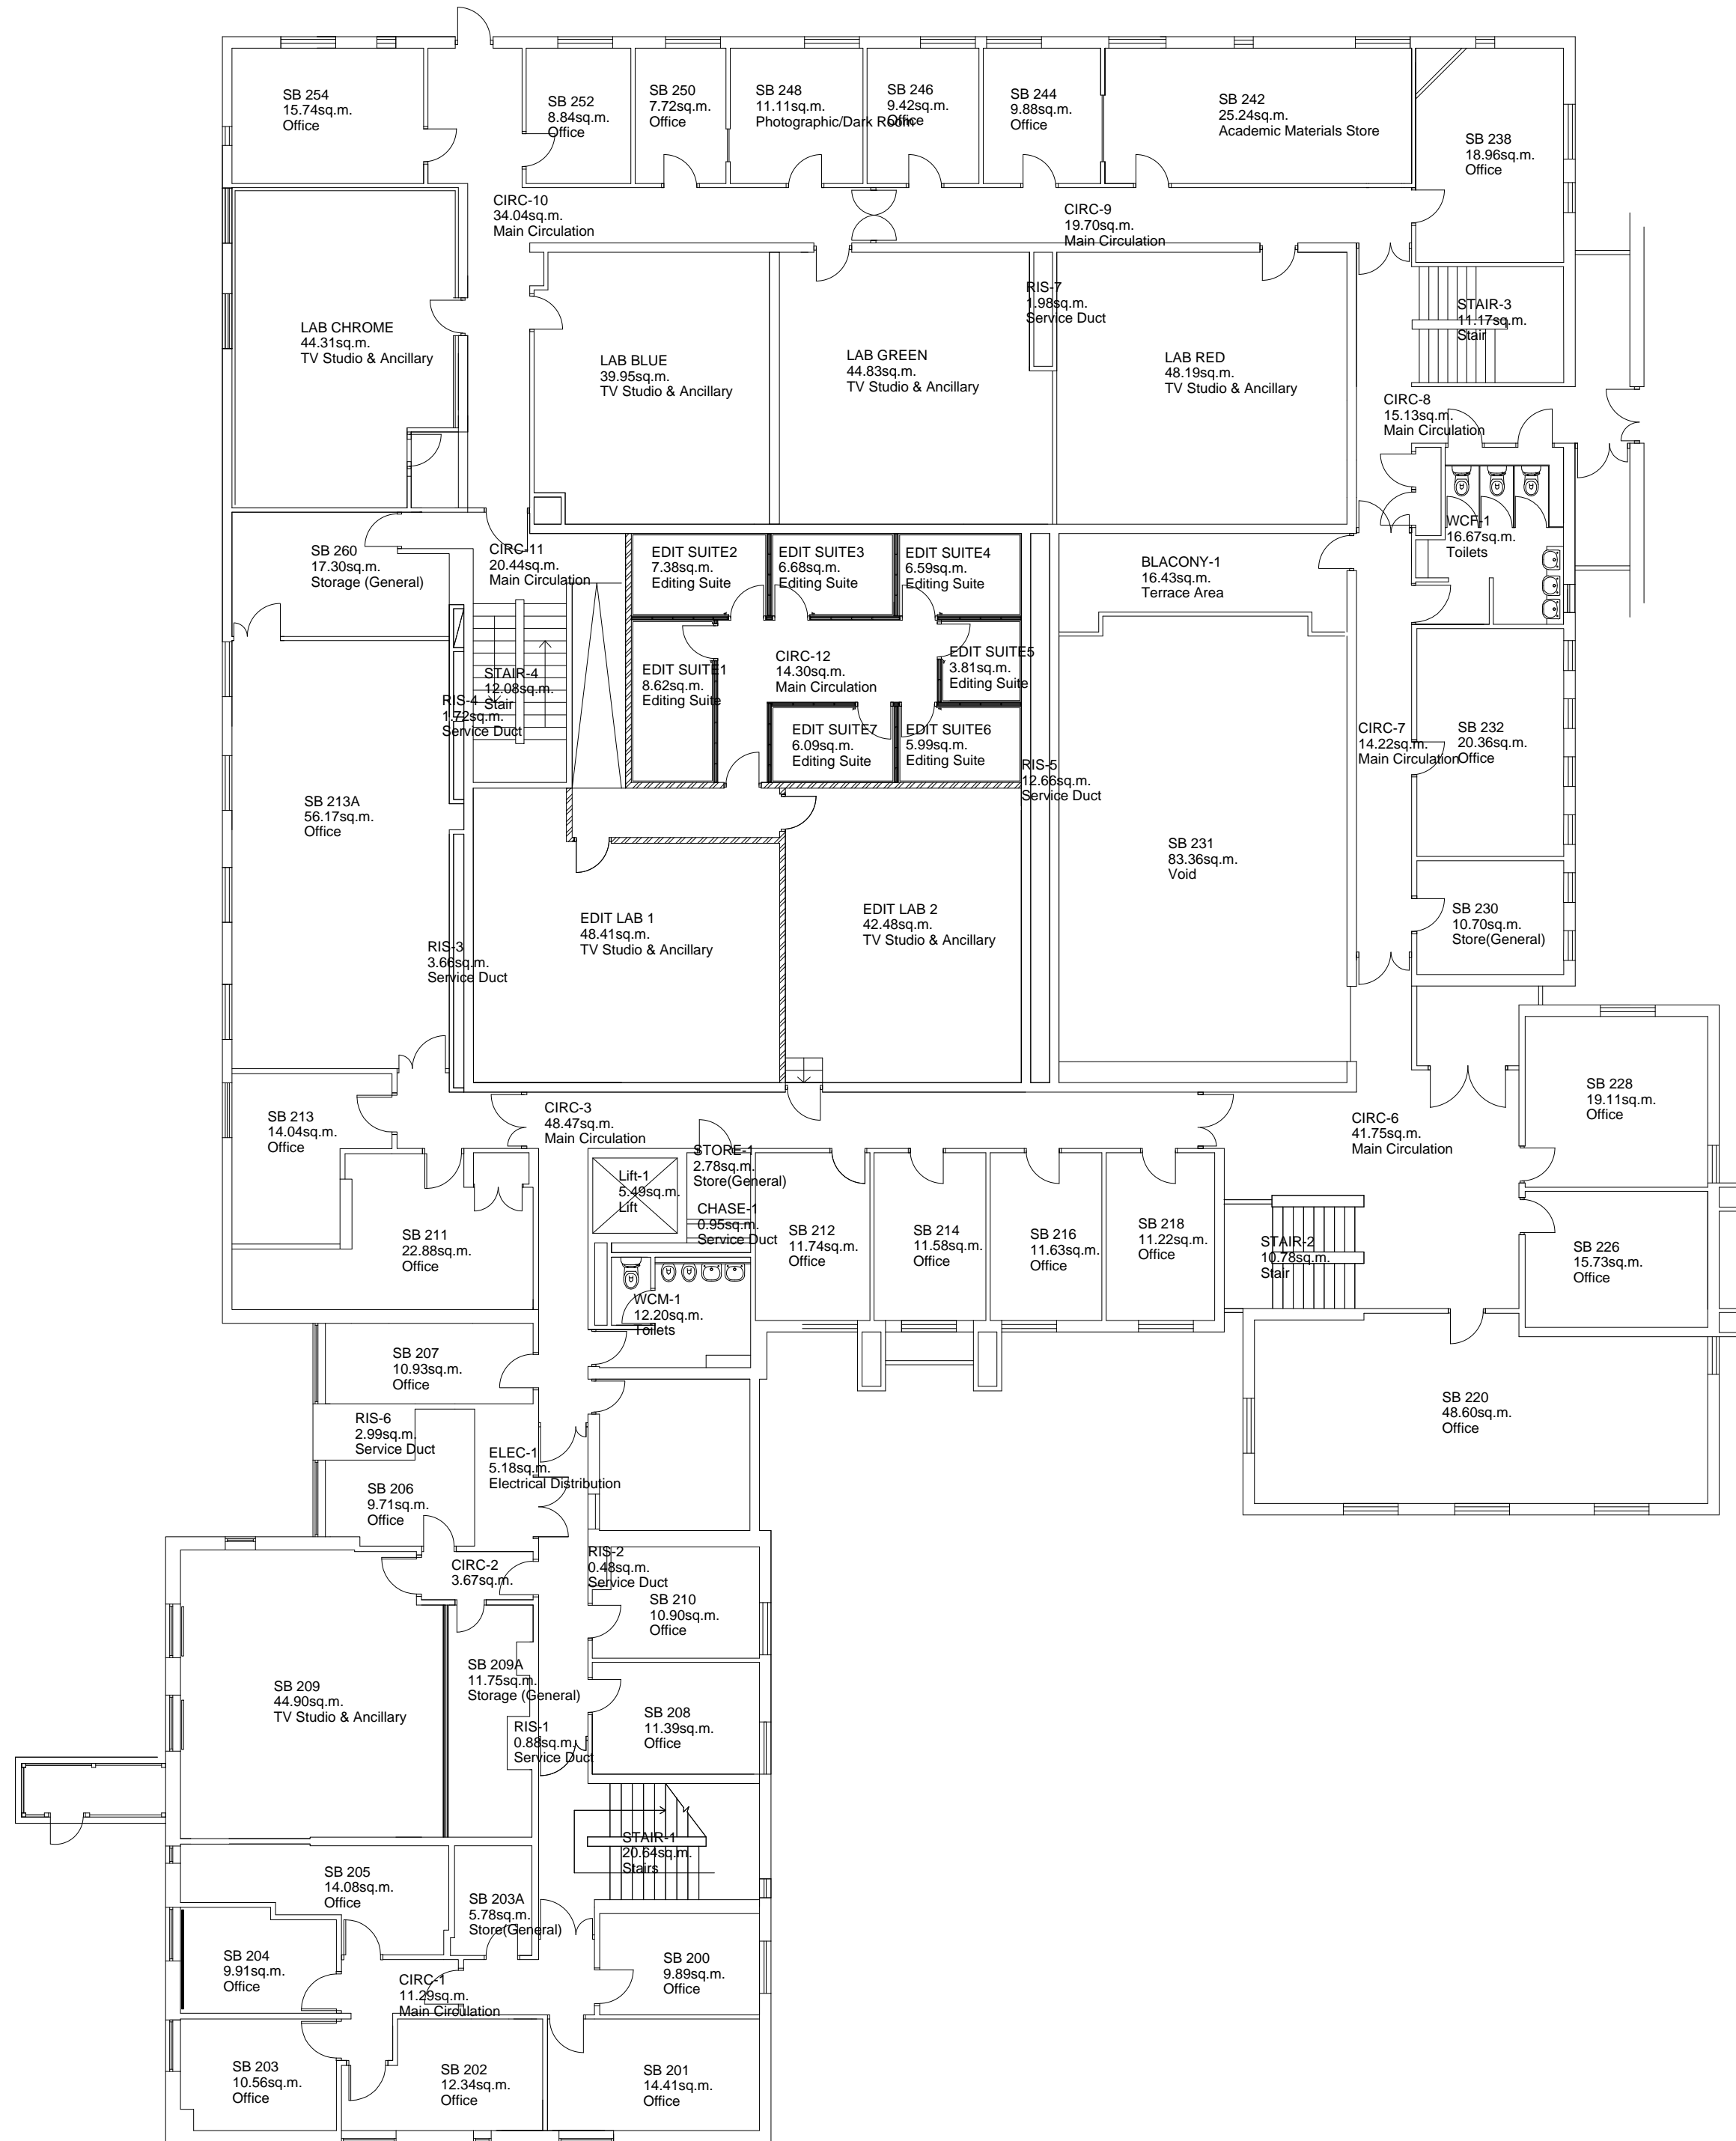

General Notes:

-

Status: EXISTING FLOOR PLAN	
Description: n/a	
Building: SILVERSTONE	
Title: GENERAL LAYOUT	
Floor Level: 2	Site Level: D
Drawing No. (ref): SILVERSTONE-2	Revision: n/a
Scale: NTS	Sheet: 1/1
Drawn by: A. Verden	Date: July 2015