


GROSS AREA
1364.10sq.m.

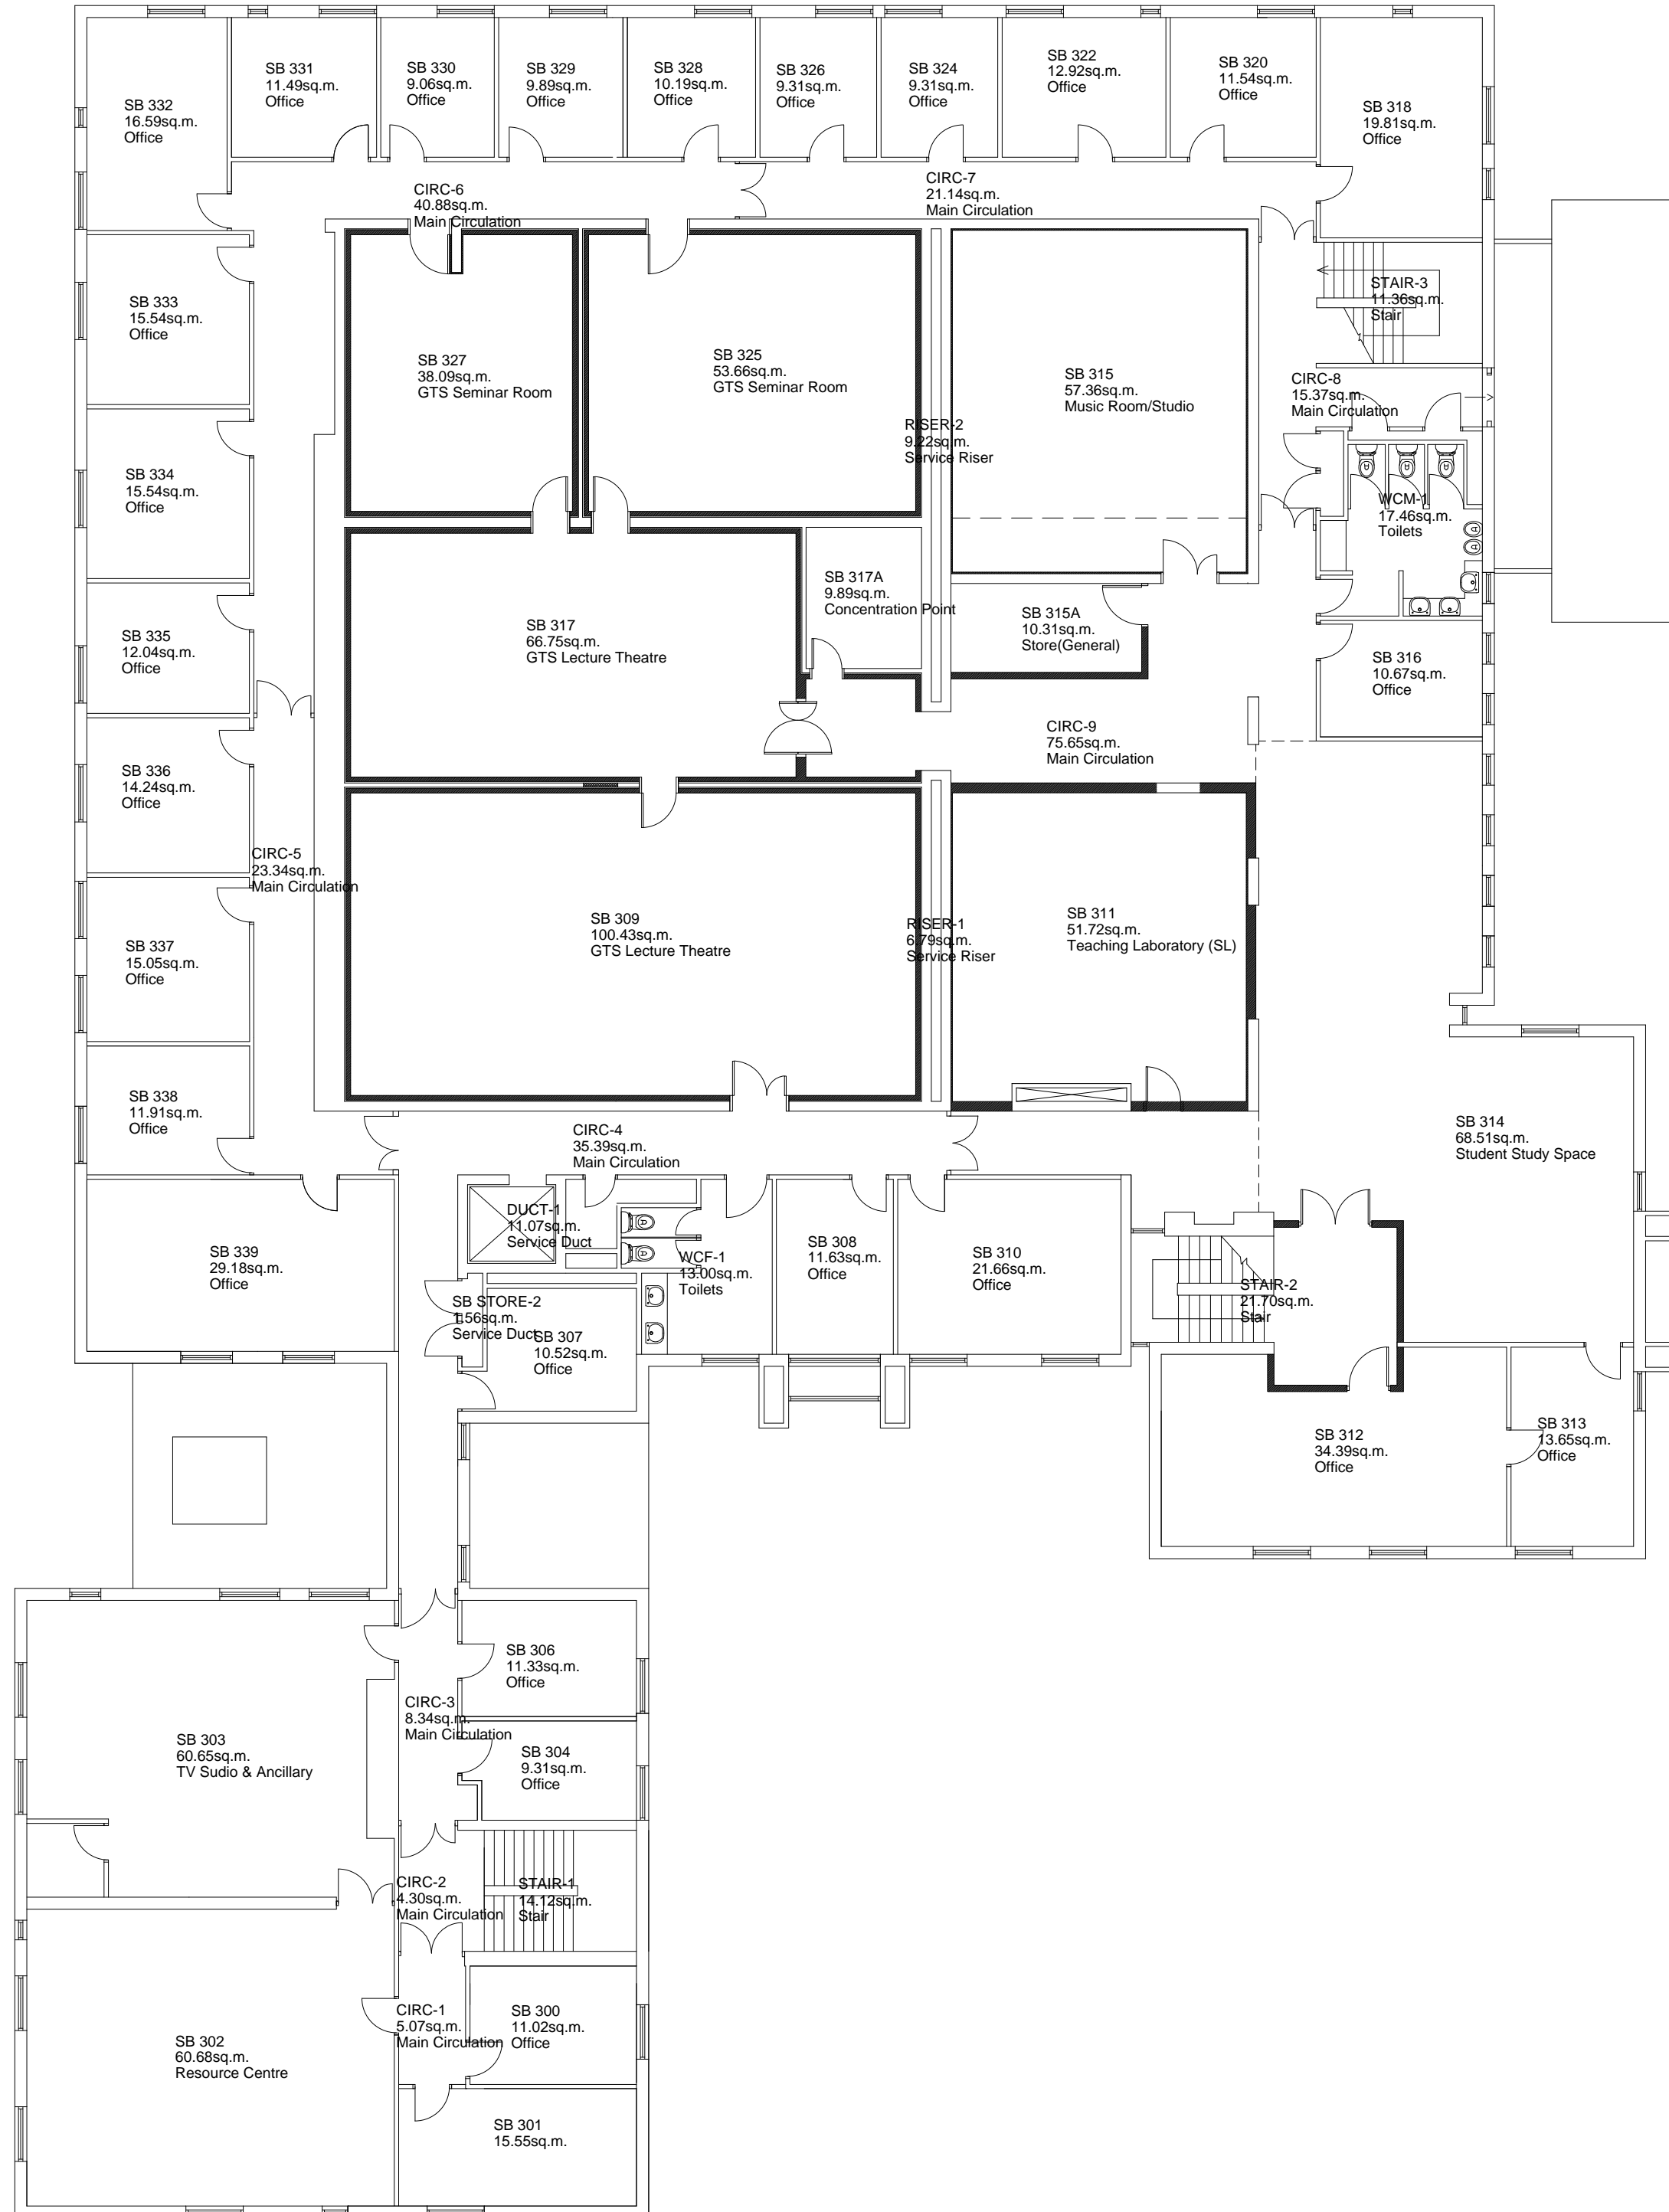

General Notes:

-

| | |
|----------------------------|-------------------|
| Status: | |
| EXISTING FLOOR PLAN | |
| Description: | |
| <i>n/a</i> | |
| Building: | |
| SILVERSTONE | |
| Title: | |
| GENERAL LAYOUT | |
| Floor Level: | Site Level: |
| 3 | E |
| Drawing No. (ref): | Revision: |
| EDB-3 | n/a |
| Scale: | Sheet: |
| NTS | 1/1 |
| Drawn by: | Date: |
| A. Verden | March 2014 |